



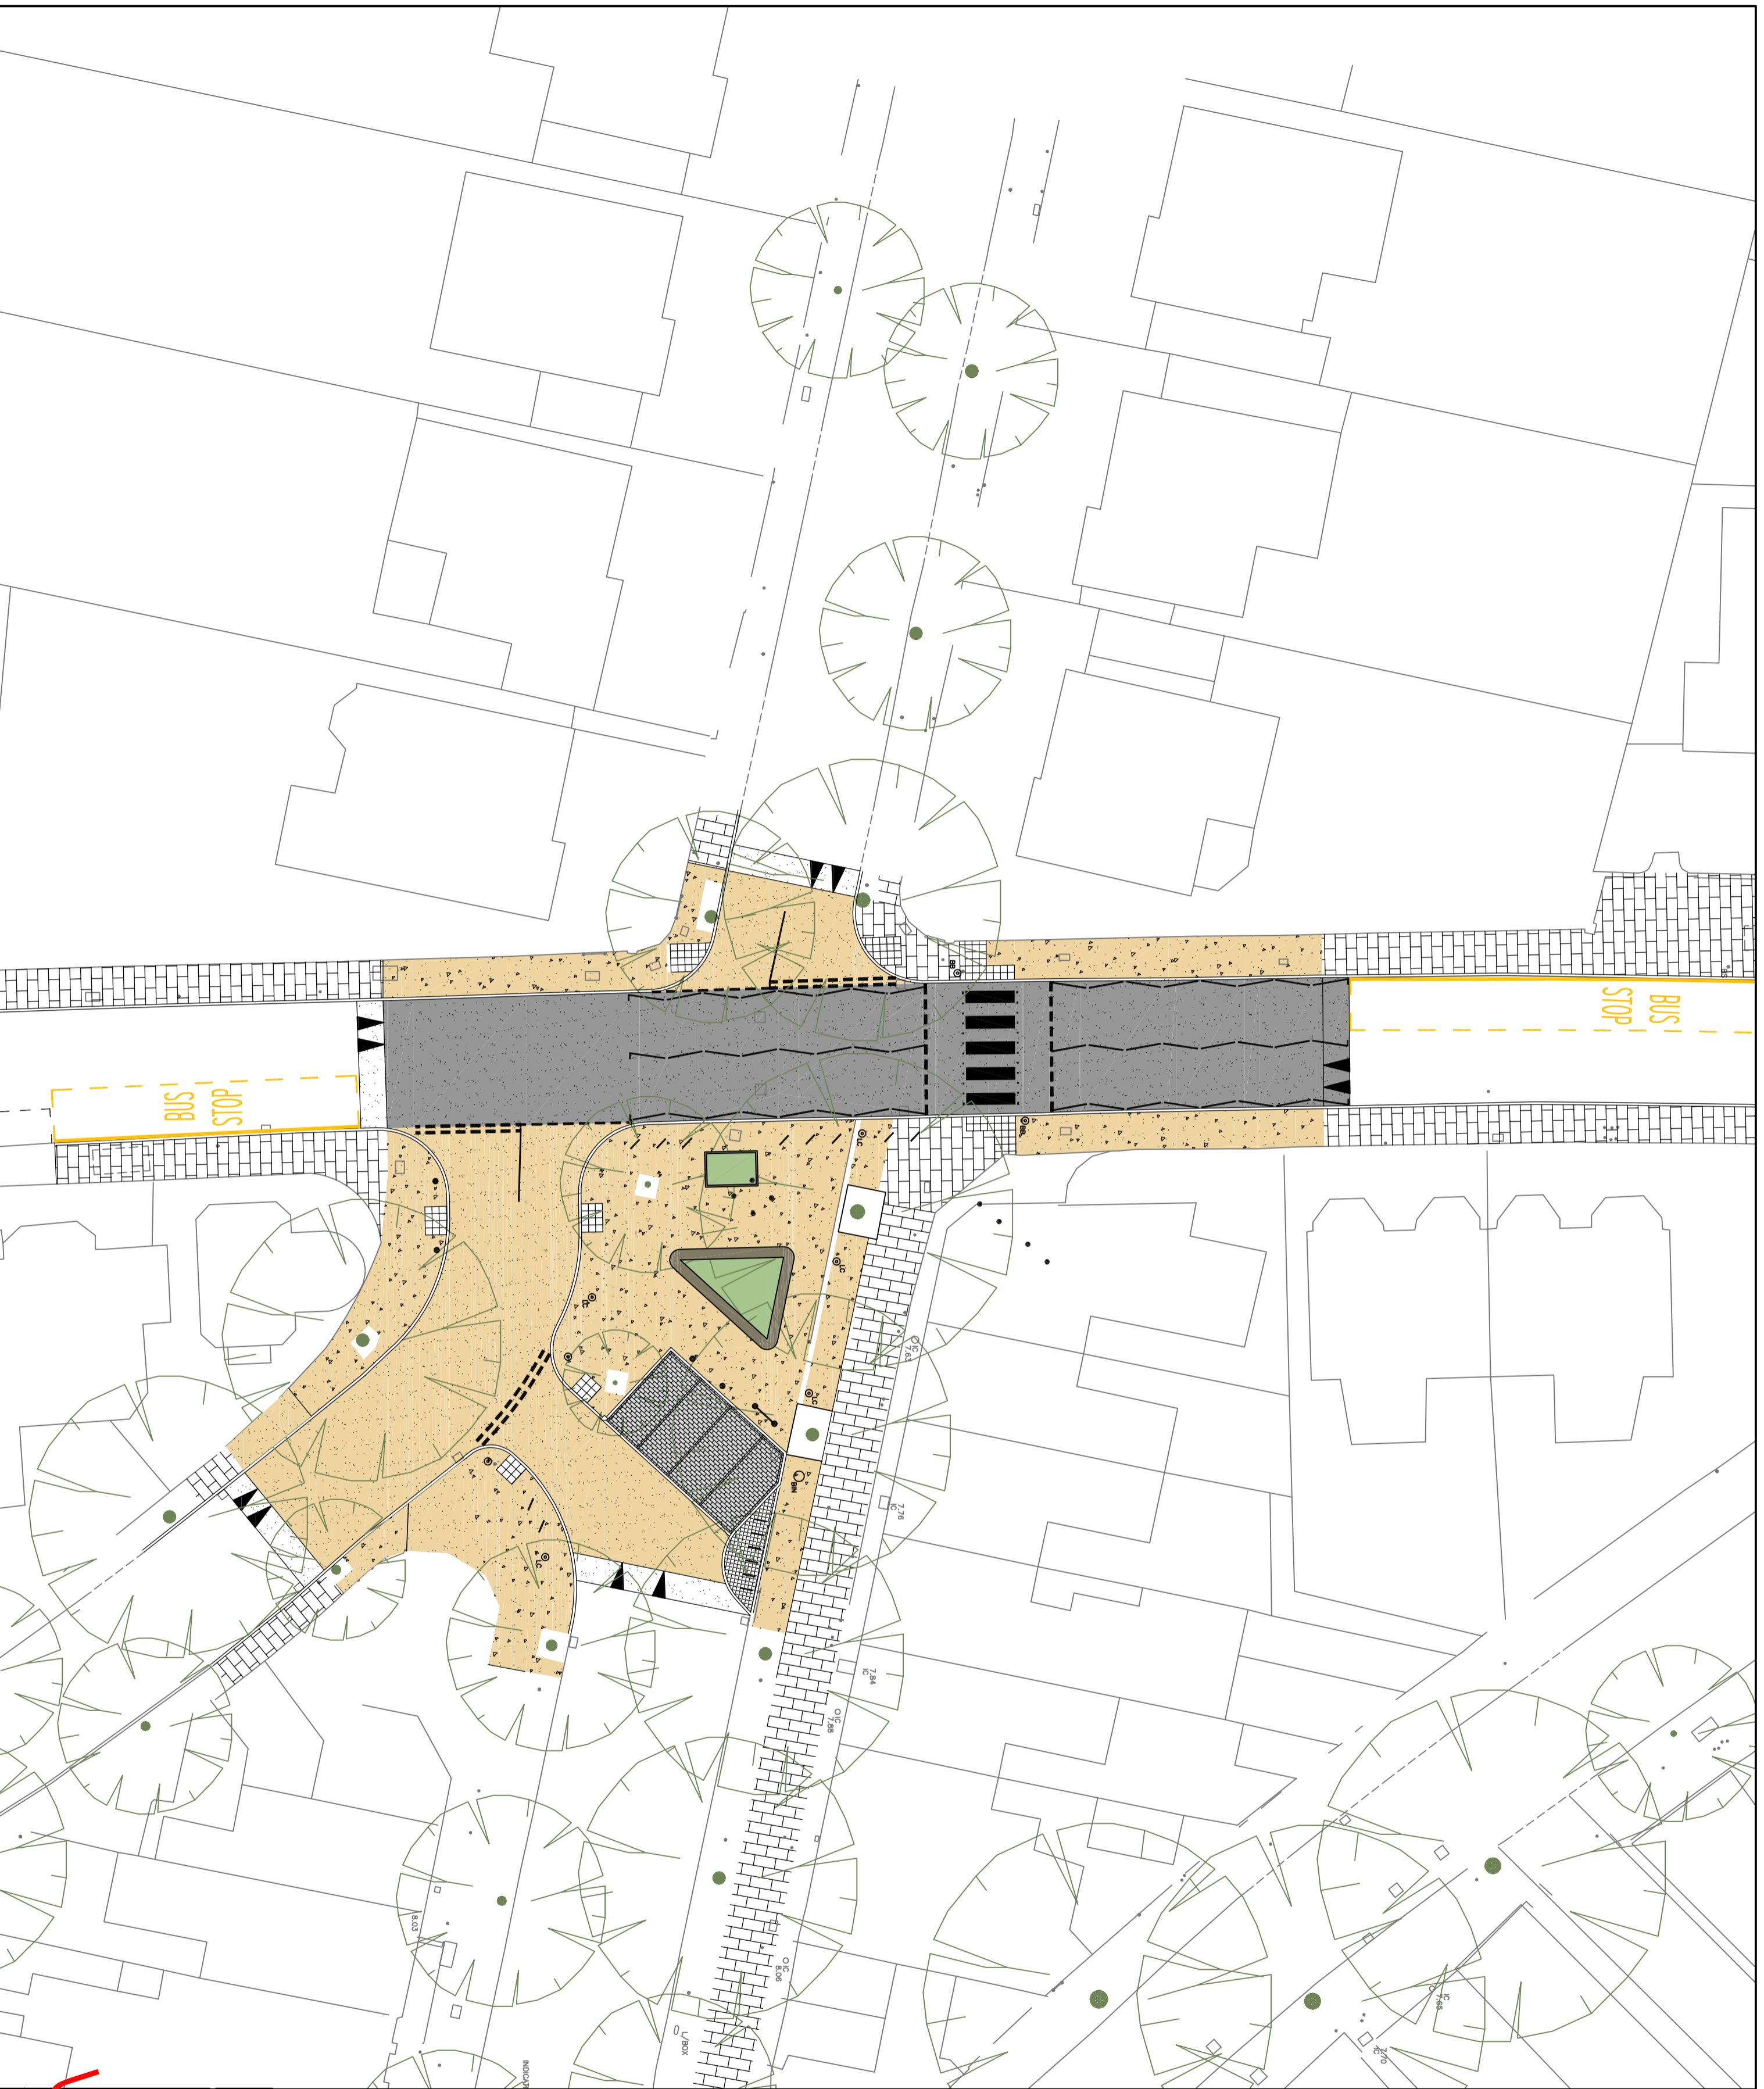



This map is reproduced from Ordnance Survey material with the permission of the Controller of Her Majesty's Stationery Office. Crown copyright. Unauthorised reproduction infringes Crown copyright and may lead to prosecution or civil proceedings 100019441 [2014].

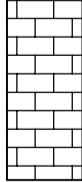

-  ARTIFICIAL STONE PAVING
-  HERITAGE (GOLDEN) GRAVEL
-  BUFF COLOURED ANTISKID SURFACE
-  BLACK/GREY COLOURED ANTISKID SURFACE

REVISION	AMENDMENT	DRAWN BY AND DATE	DESIGNED BY AND DATE	CHECKED BY AND DATE	APPROVED AND DATE

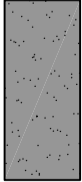		PROJECT SANDYCOMBE ROAD - TRAFFIC CALMING FOOTWAYS & PAVED AREAS
CLIENT	LONDON BOROUGH OF RICHMOND UPON THAMES	SCALE (A4 SIZE)
PROJECT	SANDYCOMBE ROAD - TRAFFIC CALMING	1:250
ISSUING OFFICE	TWICKENHAM	DRAWING NUMBER
TELEPHONE	020 88911411	2334-DD-1100-001

UNCONTROLLED